



# MAIN ST DETOUR

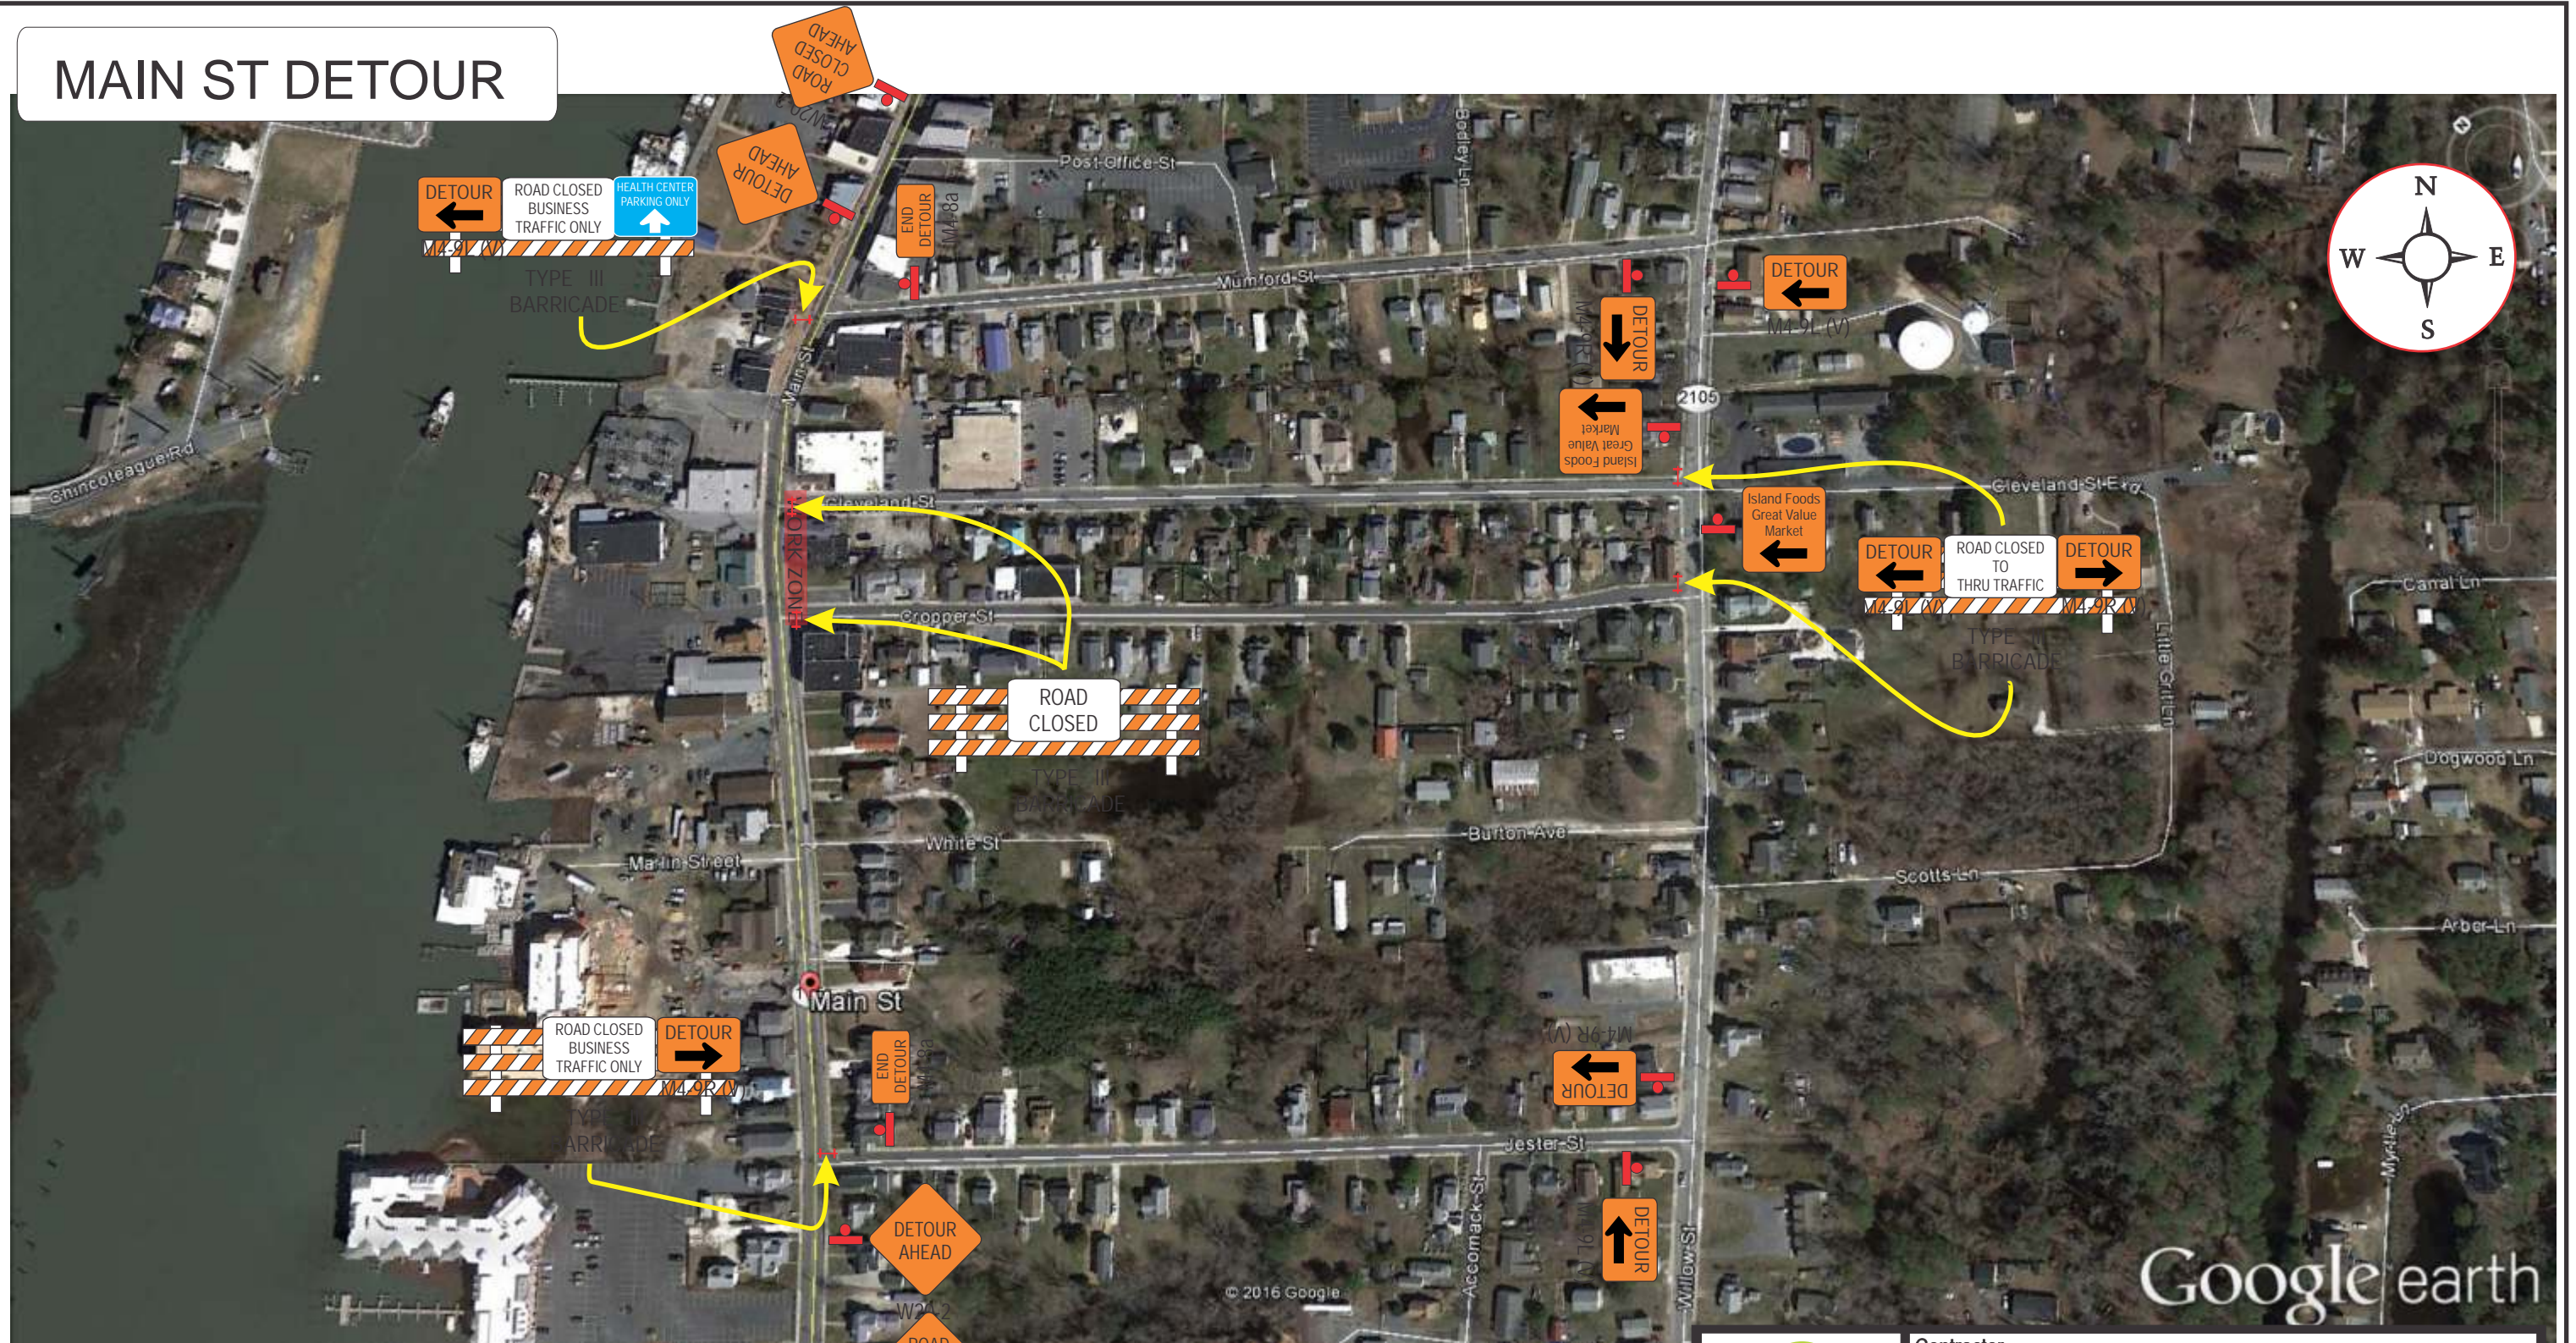

 <p>Phone: (757) 494-8770 Fax: (757) 543-7008</p>	Contractor		
	CONRAD BROTHERS		
	Work Location		
	MAIN ST		
Revision	Sheet Number	Date	
1	1	5/20/2016	
Prepared By:		Asa Lowe III	